

Note: 2.03m x 2.50m panel shown. Other sizes available

**Available sizes:**

Up to 3.0m high and 3.0m wide

Inquire for custom sizes

**Mesh sizes:**


50mm x 200mm

**Wire diameters:**

Horizontal/Vertical/Horizontal  
 5.0mm/4.0mm/5.00m  
 6.0mm/5.0mm/6.00m  
 8.0mm/6.0mm/8.00m

**Surface treatments:**

Galvanized  
 Galvanized + PVC coating  
 Galvanized + powder coat

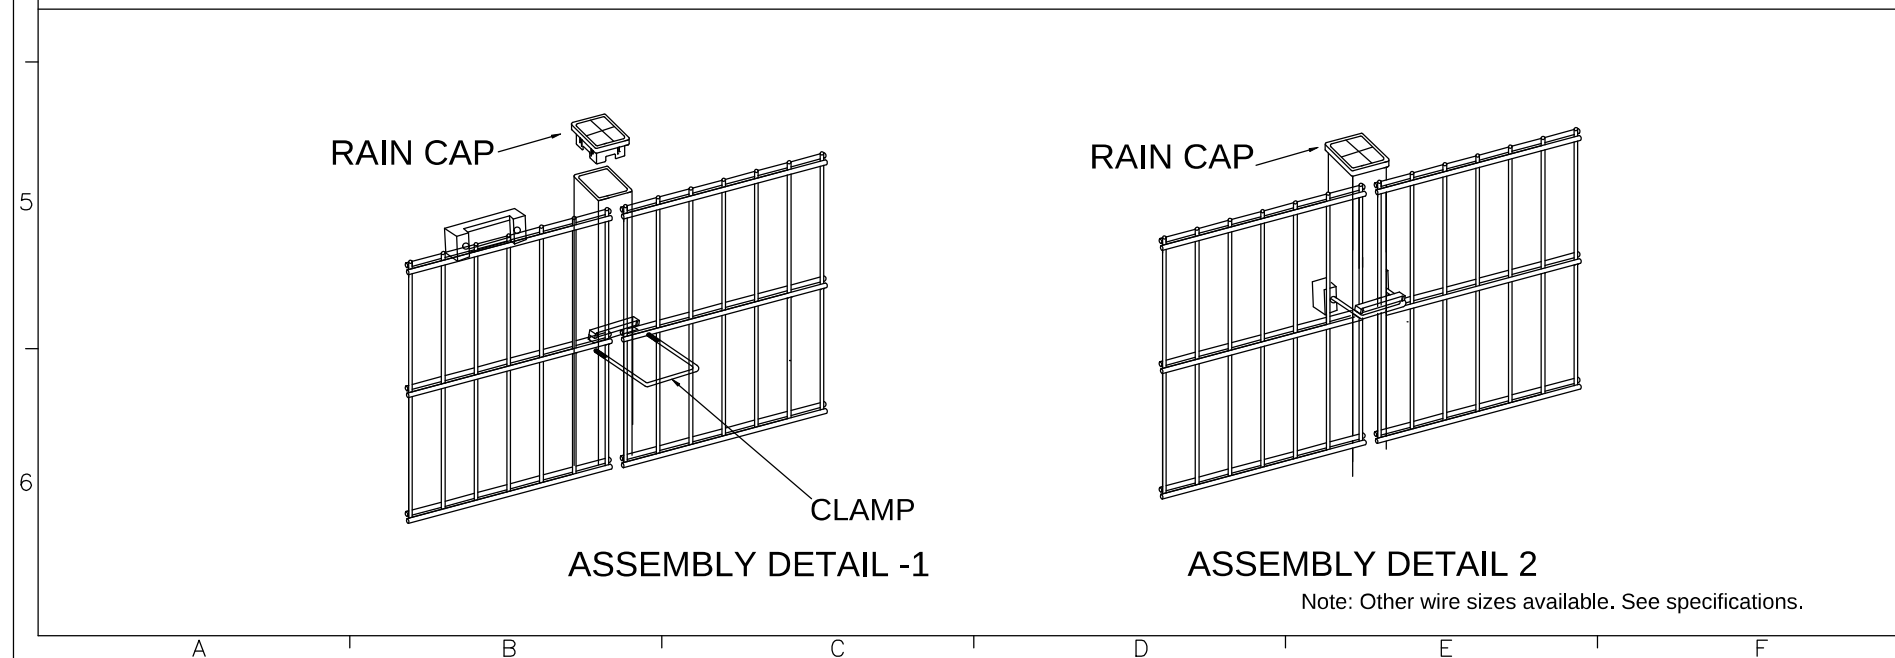

[www.Groupe4S.ca](http://www.Groupe4S.ca)

4S Double Wire Mesh  
 Typical 2.0m High Panel Shown

FENCE	4S Double Wire
DATE	2023 - 04 - 29