

MESH DETAILS

Note: 2.03m x 2.50m panel shown. Other sizes available

Available sizes:

Up to 3.0m high and 3.0m wide

Inquire for custom sizes

Mesh sizes:


50mm x 200mm

Wire diameters:


Horizontal/Vertical/Horizontal
 5.0mm/4.0mm/5.00m
 6.0mm/5.0mm/6.00m
 8.0mm/6.0mm/8.00m

Surface treatments:

Galvanized
 Galvanized + PVC coating
 Galvanized + powder coat

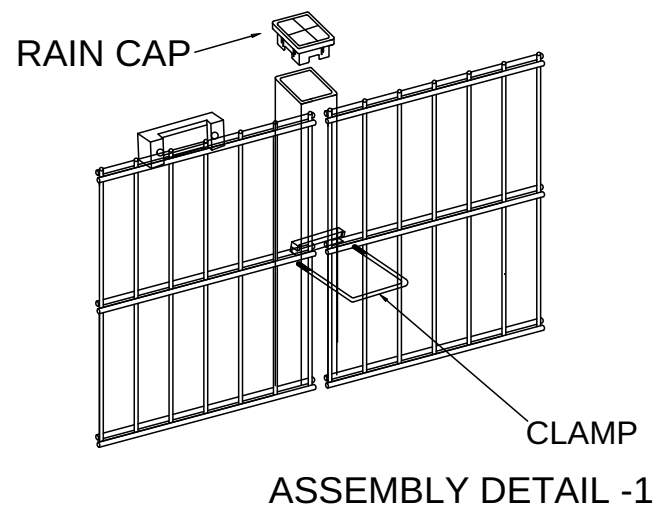

ASSEMBLY DETAIL -1

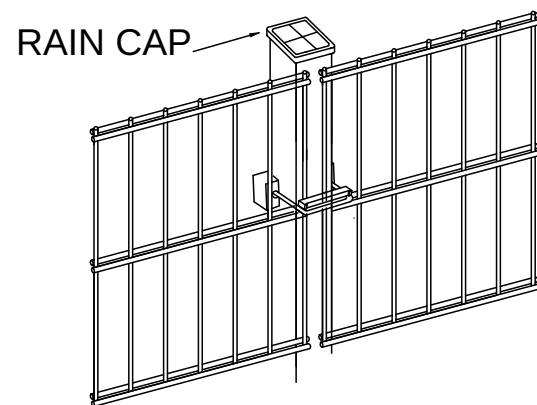

ASSEMBLY DETAIL 2


Note: Other wire sizes available. See specifications.



www.Groupe4S.ca

4S Double Wire Mesh
 Typical 2.0m High Panel Shown

FENCE	4S Double Wire
DATE	2023 - 04 - 29

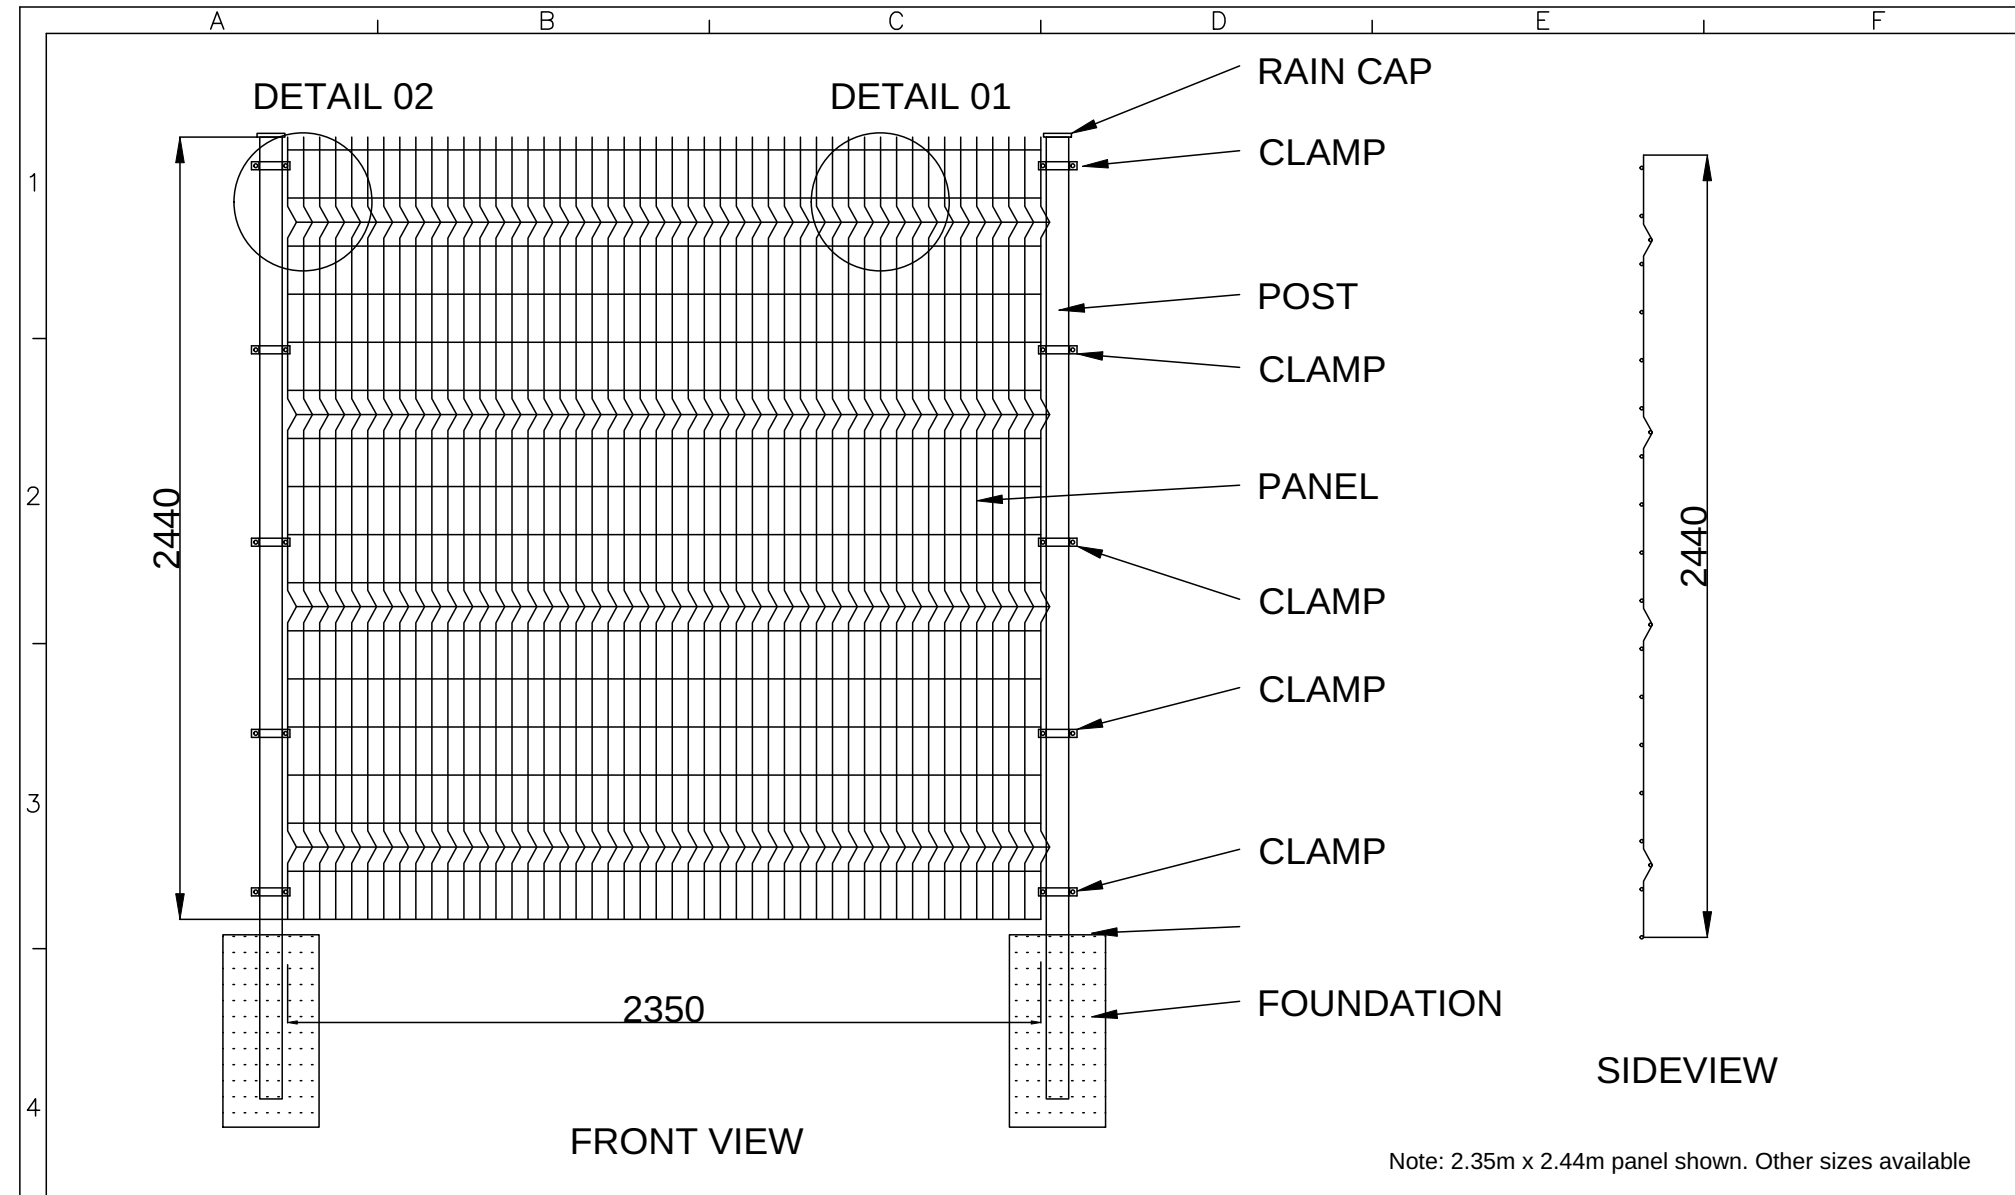

Available sizes:
Up to 3.0m high and 3.0m wide


Inquire for custom sizes

Mesh sizes:
50mm x 100mm
50mm x 150mm
50mm x 200mm

Wire diameters:
4.0mm
4.5mm
5.0mm

Surface treatments:
Galvanized
Galvanized + PVC coating
Galvanized + powder coat


Note: 2.35m x 2.44m panel shown. Other sizes available

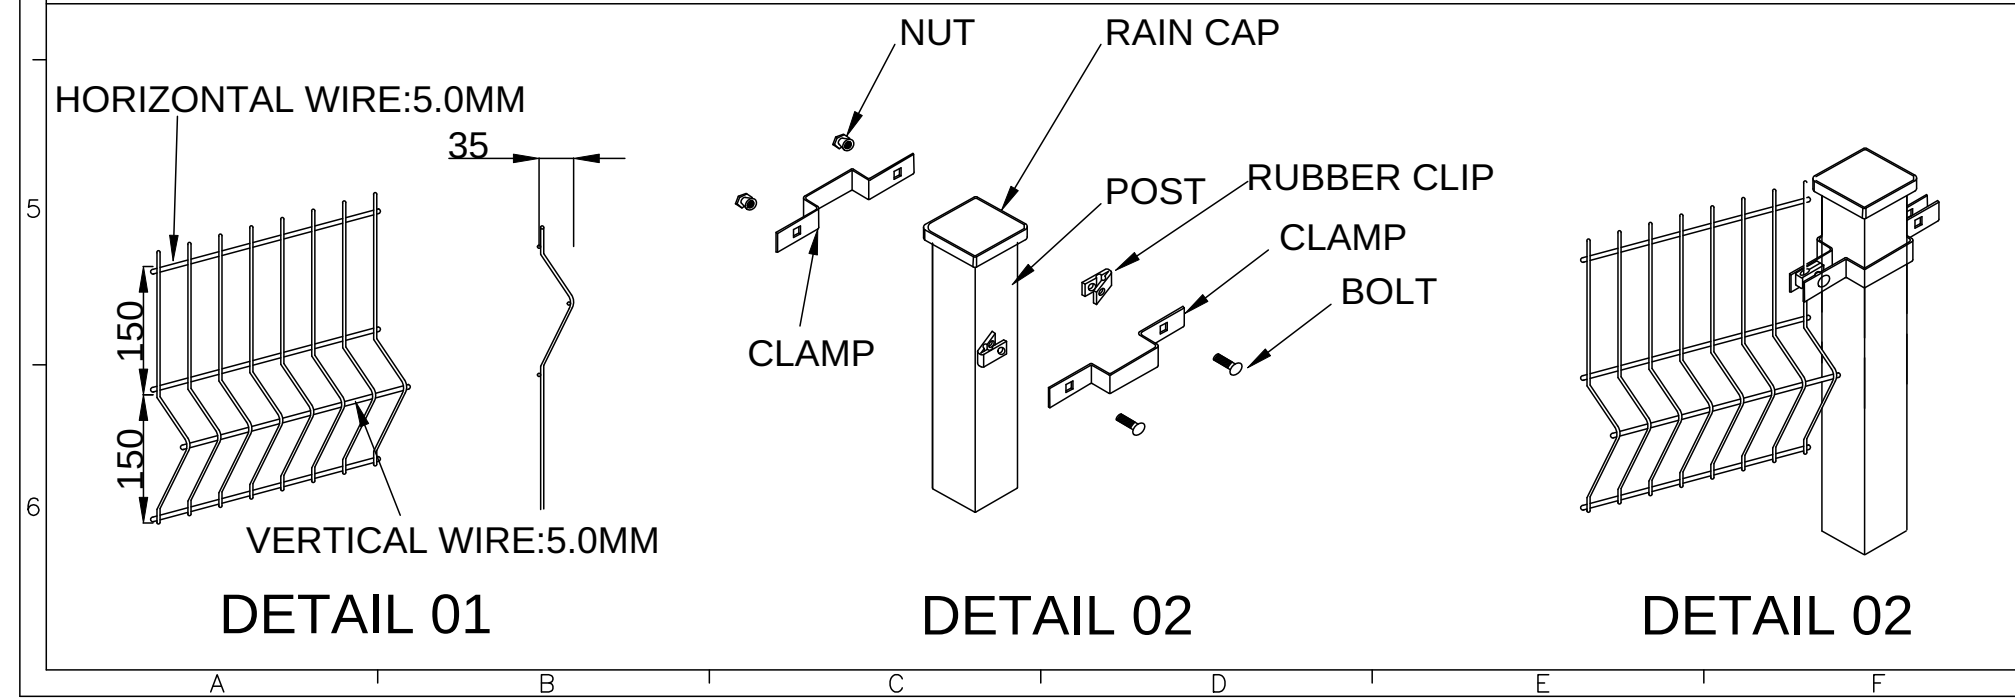

www.Groupe4S.ca

4S Standard Wire Mesh
Typical 2.4m High Panel Shown

FENCE	4S Standard Wire Mesh
DATE	2023 - 04 - 29

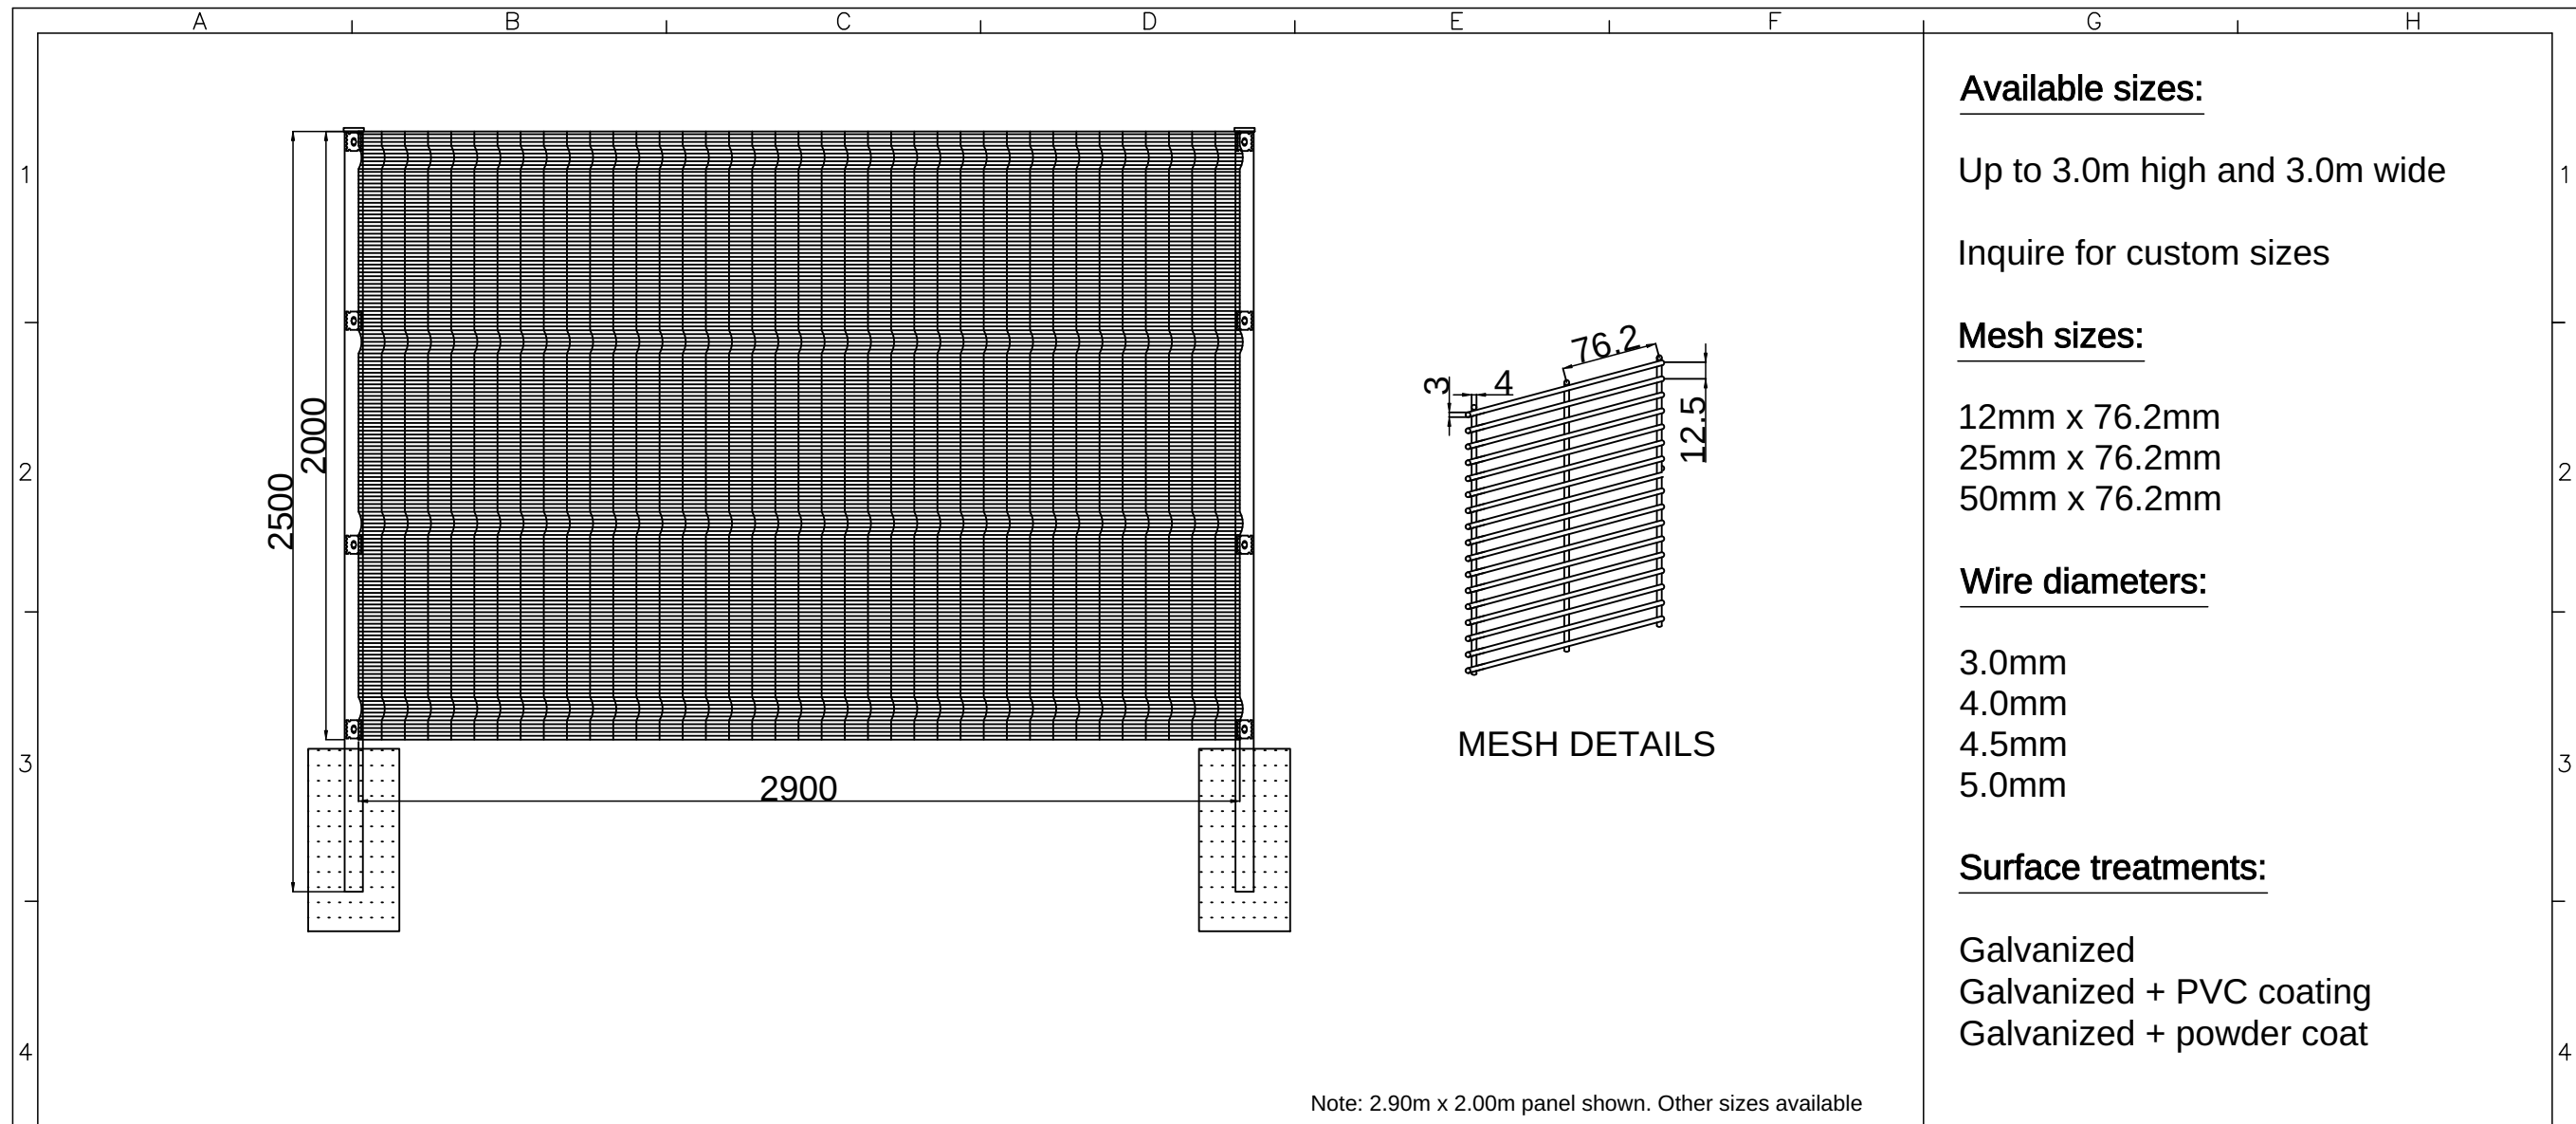

Note: 2.90m x 2.00m panel shown. Other sizes available

Available sizes:

Up to 3.0m high and 3.0m wide

Inquire for custom sizes

Mesh sizes:


- 12mm x 76.2mm
- 25mm x 76.2mm
- 50mm x 76.2mm

Wire diameters:

- 3.0mm
- 4.0mm
- 4.5mm
- 5.0mm

Surface treatments:

- Galvanized
- Galvanized + PVC coating
- Galvanized + powder coat

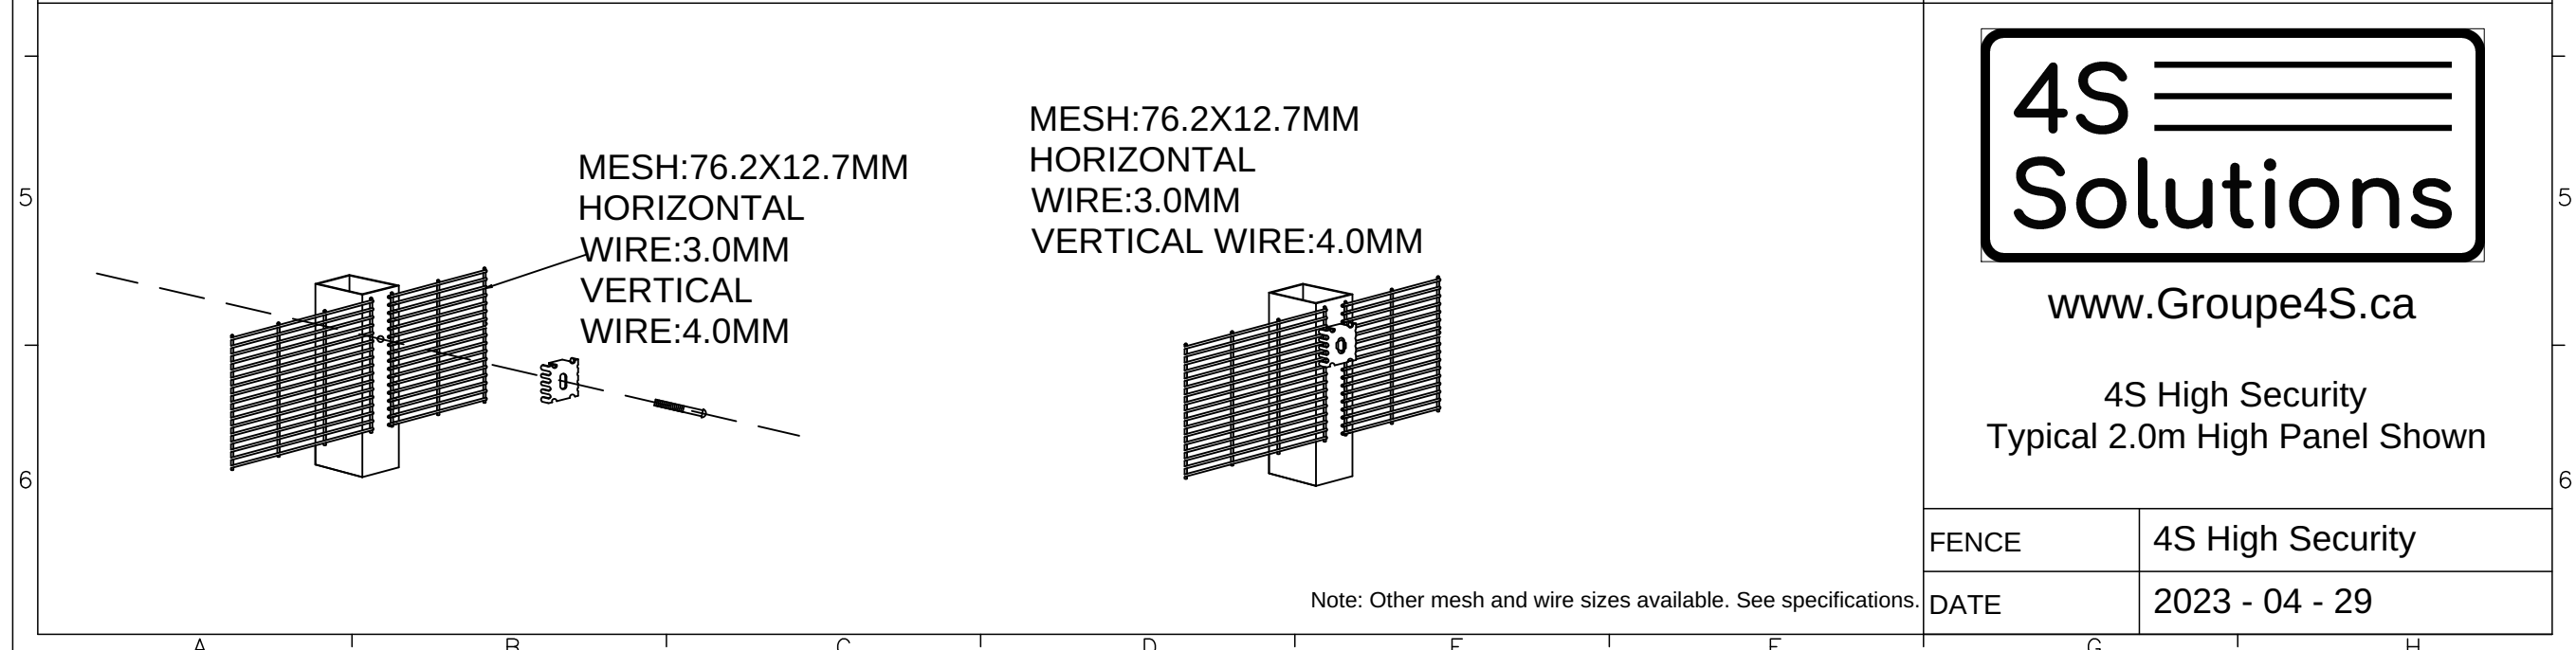

Note: Other mesh and wire sizes available. See specifications.



www.Groupe4S.ca

4S High Security
Typical 2.0m High Panel Shown

FENCE	4S High Security
DATE	2023 - 04 - 29